




PLAN

SHOWING AREA UNDER PRIVATE FOREST SITUATED AT
NIRANCAL VILLAGE OF PONDA TALUKA

Scale 1:2000

Director DSLR or Nominee	Addl. Collector Rev. - North Goa
Addl. Collector Rev. - South Goa	A.C.F. North Goa Div.
A.C.F. South Goa Div.	Sandeep Azrenkar Environmentalist
Shrirang Jambhale Savoi-Verem	C.F.S./M.S. Working Plan Div.
D.C.F. Chairman Working Plan Division	

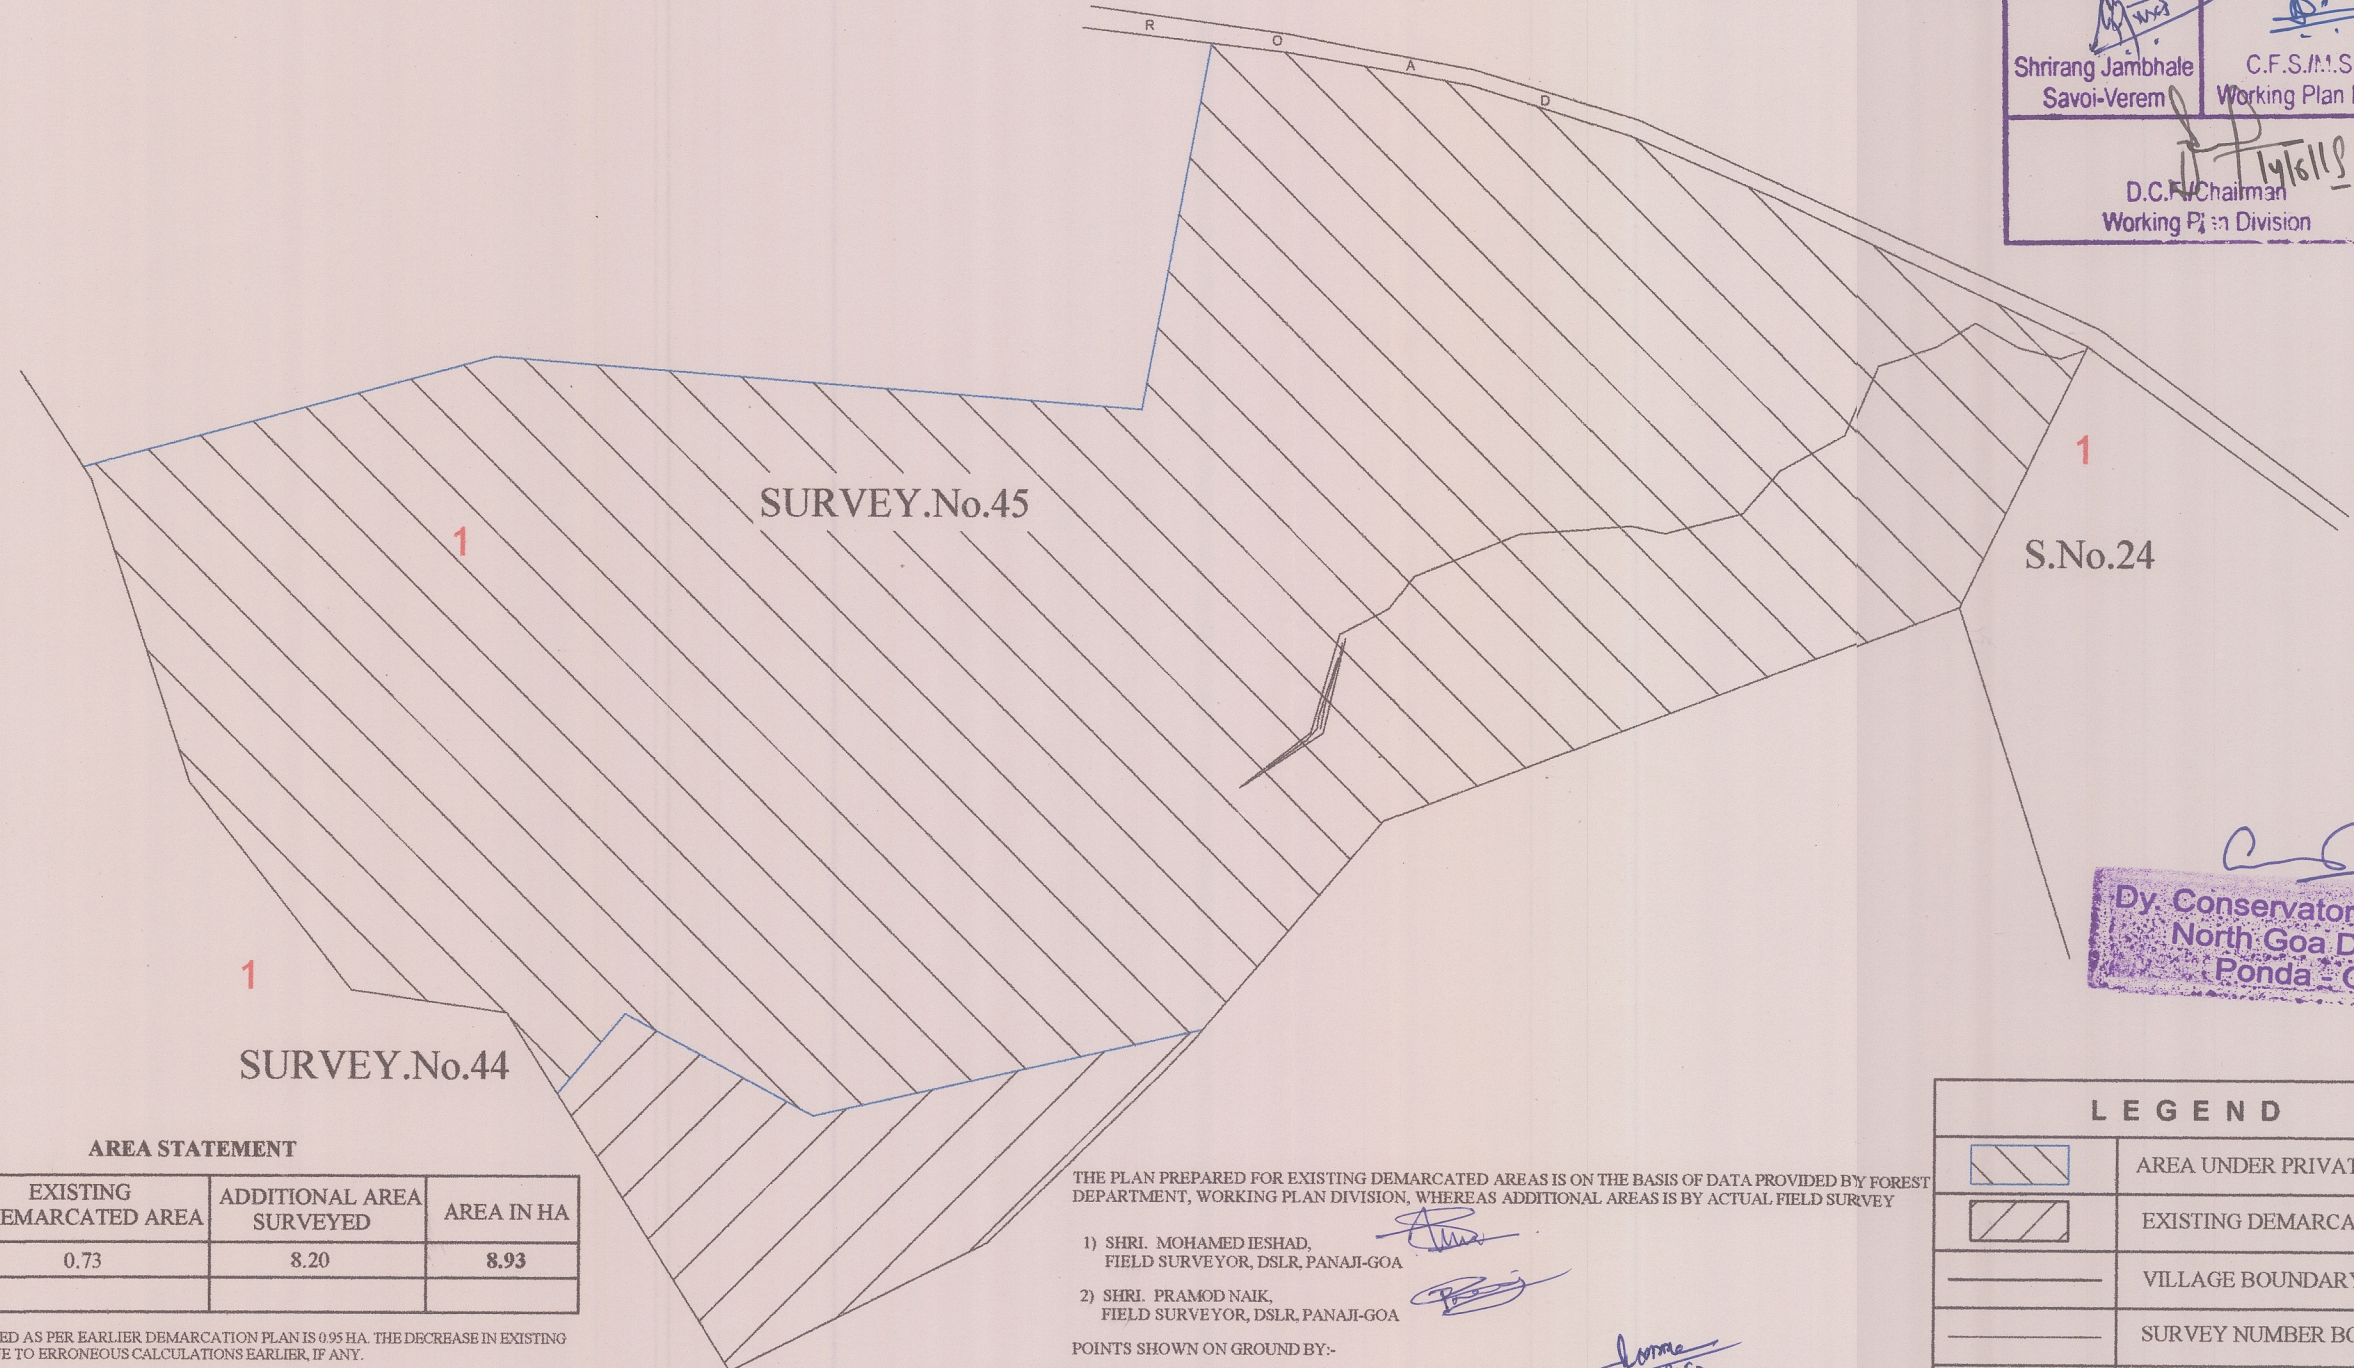

Dy Conservator of Forests
North Goa Division
Ponda - Goa

AREA STATEMENT

SURVEY No.	EXISTING DEMARCATED AREA	ADDITIONAL AREA SURVEYED	AREA IN HA
45/1 (P)	0.73	8.20	8.93
GRAND TOTAL			

*THE EXISTING DEMARCATED AS PER EARLIER DEMARCATION PLAN IS 0.95 HA. THE DECREASE IN EXISTING DEMARCATED AREA IS DUE TO ERRONEOUS CALCULATIONS EARLIER, IF ANY.

THE PLAN PREPARED FOR EXISTING DEMARCATED AREAS IS ON THE BASIS OF DATA PROVIDED BY FOREST DEPARTMENT, WORKING PLAN DIVISION, WHEREAS ADDITIONAL AREAS IS BY ACTUAL FIELD SURVEY

- 1) SHRI. MOHAMED IESHAD,
FIELD SURVEYOR, DSLR, PANAJI-GOA
- 2) SHRI. PRAMOD NAIK,
FIELD SURVEYOR, DSLR, PANAJI-GOA

POINTS SHOWN ON GROUND BY:-

- 1) SHRI. MAHADEV GAONKAR,
ROUND FORESTER, BHIRONDEM ROUND, VALPOI RANGE

LEGEND	
	AREA UNDER PRIVATE FOREST
	EXISTING DEMARCATED AREA
	VILLAGE BOUNDARY
	SURVEY NUMBER BOUNDARY
	SUB-DIVISION BOUNDARY