


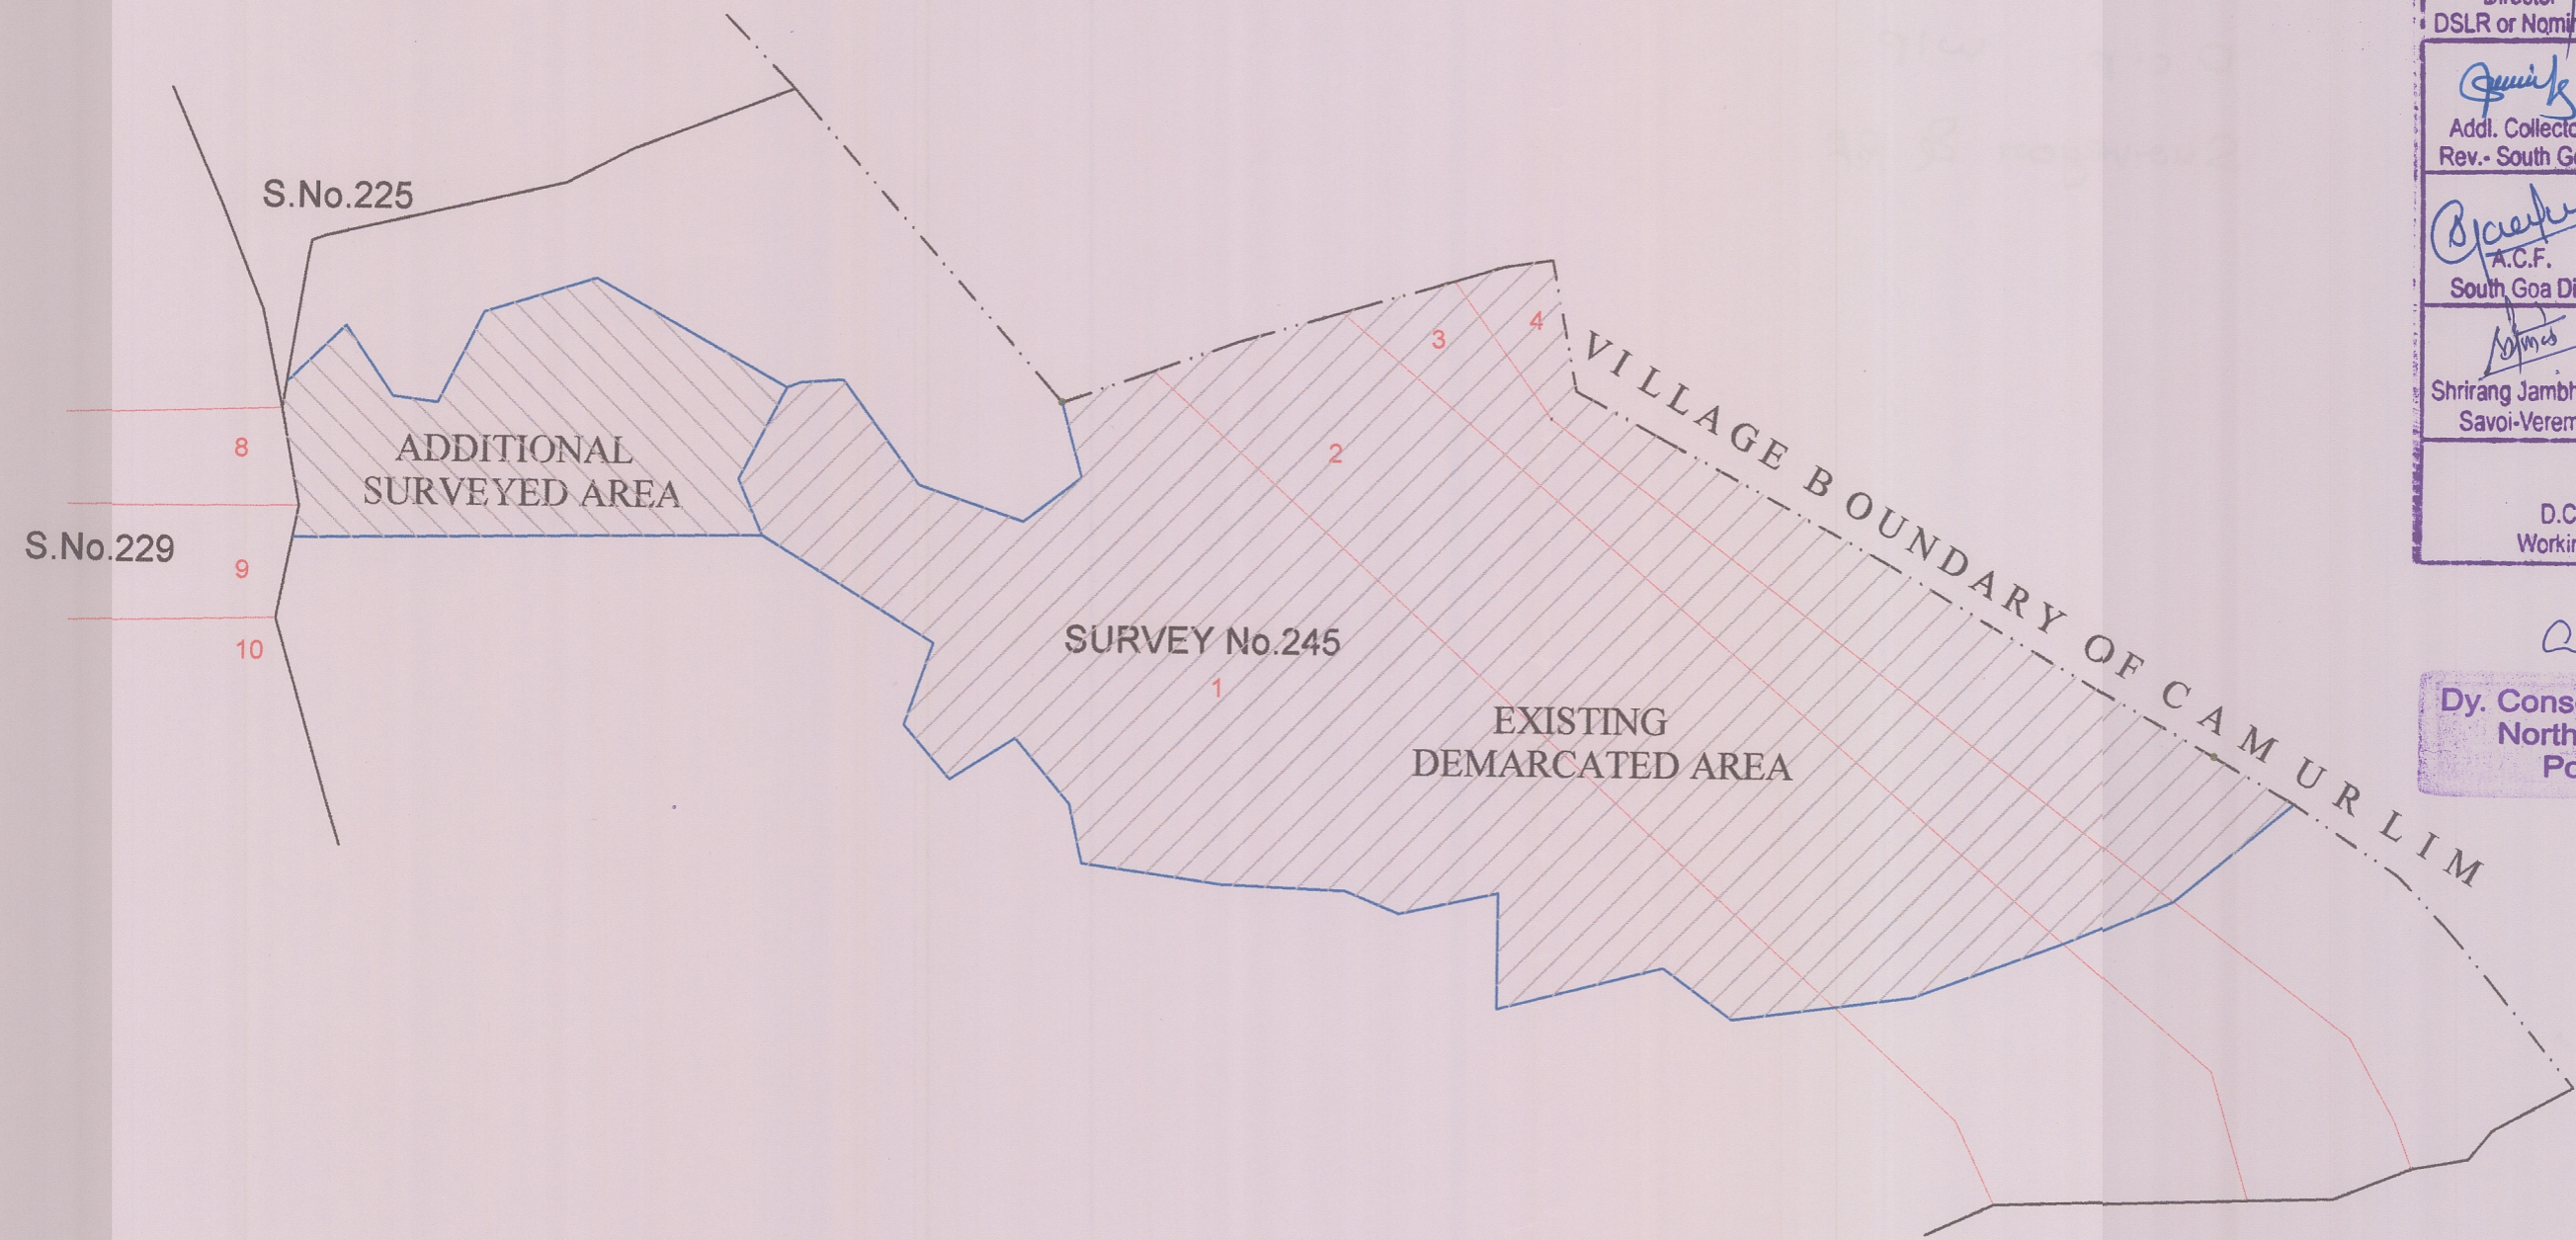

PLAN

SHOWING AREA UNDER PRIVATE FOREST SITUATED
AT SIOLIM VILLAGE OF BARDEZ TALUKA

SCALE 1: 2000



Director DSLR or Nominee	Addl. Collector Rev. - North Goa
Addl. Collector Rev. - South Goa	Addl. Collector Rev. - North Goa Div.
A.C.F. South Goa Div.	Sandeep Azrenkar Environmentalist
Shrirang Jambhale Savoi-Verem	C.F.S.M.S. Working Plan Div.
D.C.F. Chairman Working Plan Division	

Dy. Conservator of Forests
North Goa Division
Ponda - Goa

AREA STATEMENT

SURVEY No.	EXISTING DEMARCATED AREA	ADDITIONAL SURVEYED AREA	AREA IN HA
245/1 (PART)	2.02	0.67	2.69
245/2 (PART)	1.27	----	1.27
245/3 (PART)	0.54	----	0.54
245/4 (PART)	0.62	----	0.62
GRAND TOTAL	4.45*	0.67	5.12

*THE EXISTING DEMARCATED AREA AS PER EARLIER DEMARCATION PLAN IS 4.40 HA.
THE INCREASE IN EXISTING DEMARCATED AREA IS DUE TO ERRONEOUS CALCULATIONS EARLIER, IF ANY.

THE PLAN PREPARED FOR EXISTING DEMARCATED AREAS IS ON THE BASIS OF DATA PROVIDED BY FOREST DEPARTMENT, WORKING PLAN DIVISION WHERE AS ADDITIONAL AREAS IS BY ACTUAL FIELD SURVEY

- 1) SHRI. PRAMOD NAIK,
FIELD SURVEYOR, DSLR, PANAJI-GOA
- 2) SHRI. KIRAN GAWDE,
FIELD SURVEYOR, DSLR, PANAJI-GOA

POINTS SHOWN ON GROUND BY:-

- 1) SHRI NITIN KUNKOLKAR,
ROUND FORESTER, CAMPAL RANGE, PANAJI-GOA
- Dy. Range Forest Officer, Panaji Range.

LEGEND	
	AREA UNDER PRIVATE FOREST
	EXISTING DEMARCATED AREA
	VILLAGE BOUNDARY
	SURVEY NUMBER BOUNDARY
	SUB-DIVISION BOUNDARY